




Gemarkung Rastede
Flur 33

WA	I
0,25	
a	△ E

D

LPBII

LPBIII

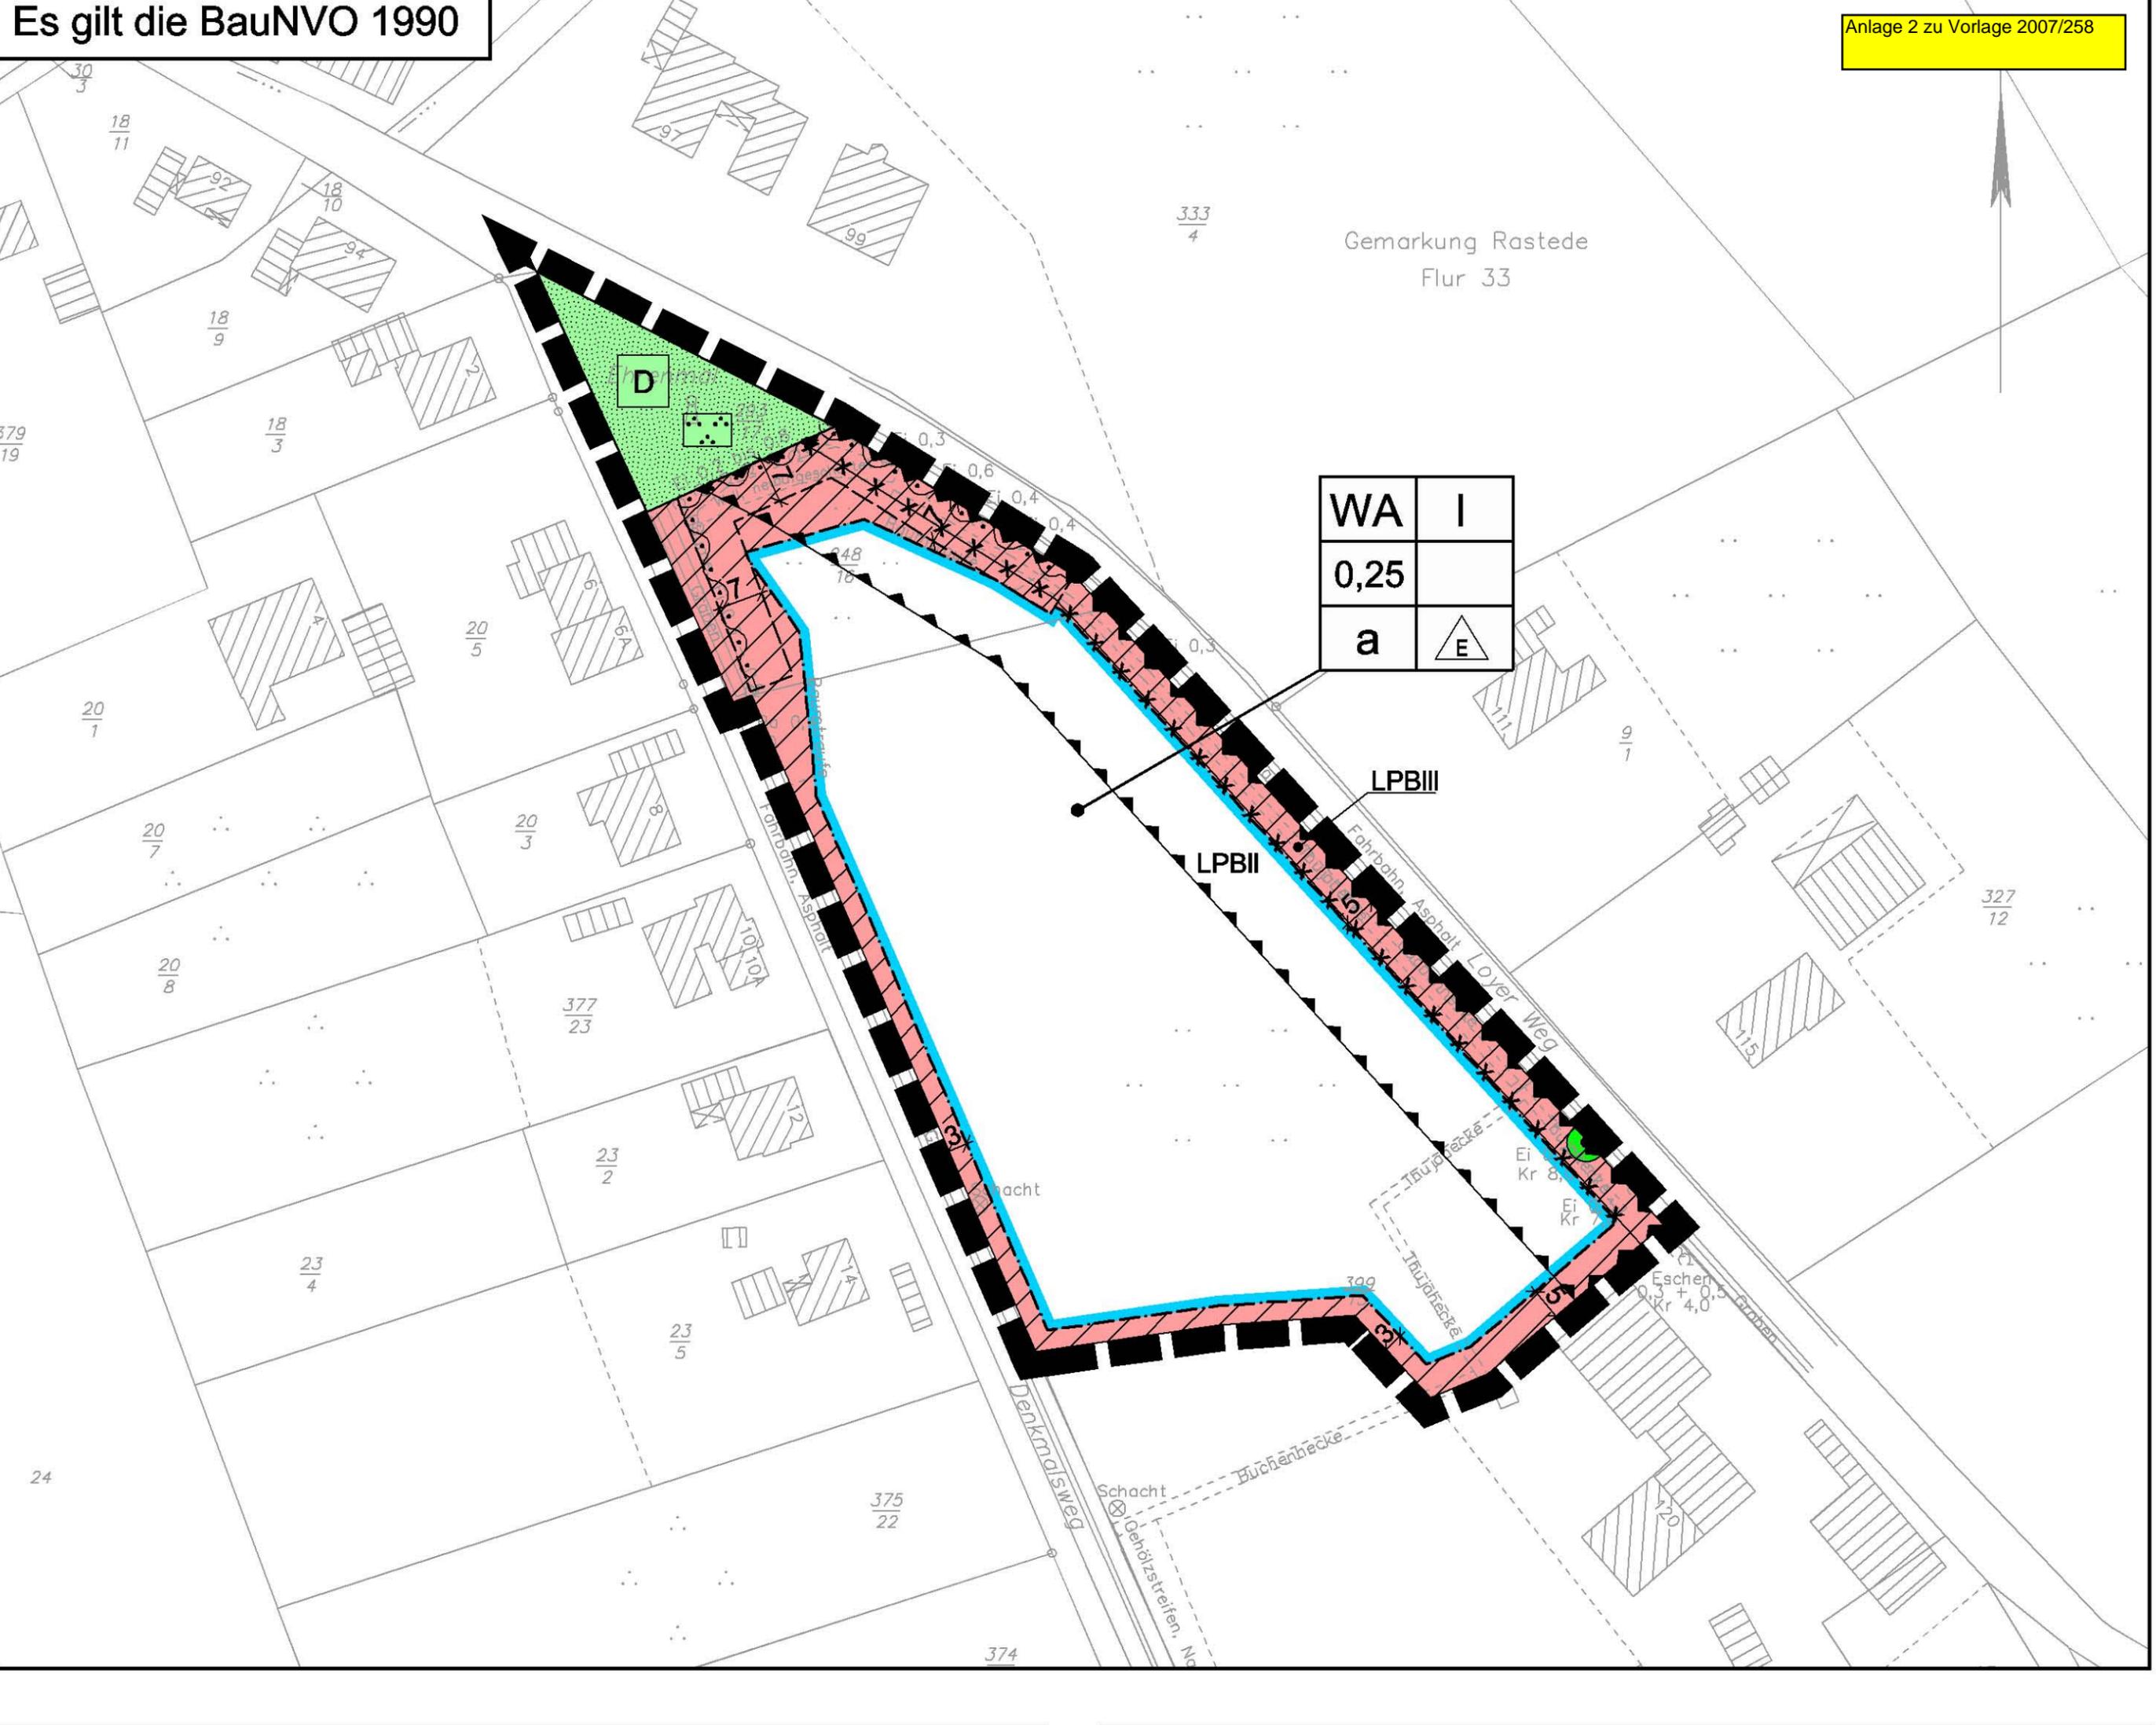

24

375
22

327
12

374

Eschen
0,3 + 0,5
Kr 4,0

Schacht

Büchenhecke

Taujährecke

Taujährecke

Ei Kr 8,0

Ei Kr

Fahrbahn Asphalt

Fahrbahn Asphalt Loyer Weg

20
5

20
3

377
23

23
2

23
4

23
5

20
7

20
8

20
1

18
3

18
9

18
10

18
11

333
4

379
19

30
3

